

## Pasadena 45 Mode facade Package from \$1,163,200

 4  2  2



### Lot 815 Alcazar Way, Tarneit Alamora Estate

**Land size:** 801m<sup>2</sup>

**Home Size:** 353.41m<sup>2</sup>

- Stunning façade included
- Double glazing (including sliding doors)
- Quality floor coverings throughout
- 2550mm high ceilings to ground floor
- LED downlights to entry, kitchen and living
- Soft closers to all kitchen, laundry, vanity drawers and doors
- ILVE 900mm wide oven, cooktop and rangehood
- 40mm Caesarstone kitchen benchtops
- 20mm Caesarstone to bathroom benchtops
- Quality Caroma basins and tapware
- Overhead cupboards adjacent to rangehood
- Tiled splashback
- 25 Year Structural Guarantee
- 12 Year Maintenance



Ground floor



First floor

YOUR LOCAL NEW HOMES CONSULTANT


**Jacinta Jobe** 0434 475 583 | [jjobe@boutiquehomes.com.au](mailto:jjobe@boutiquehomes.com.au)

Price based on floor plan shown and on builder's preferred siting. Floor plan depicts a modern facade shown and included in price. Image used is an artist impression for illustrative purposes only and may show decorative items not included in the price shown including path, fencing, landscaping, coach lights and furnishings. The price is based on developer supplied engineering plans and plans of subdivision and final pricing may vary if actual site conditions differ to those shown in these developer supplied documents. Block and building dimensions may vary from the illustration and the details shown. The price does not include transfer duty, settlement costs, community infrastructure levies imposed or any other fees or disbursements associated with the settlement of the land. Additions to the contract may be required in order to comply with Council and Regulatory Authority requirements which may also affect the price. Pricing subject to change without notice. Further terms and conditions apply to this offer including with respect to the price, for the full terms and conditions please visit <http://www.boutiquehomes.com.au/disclaimer>.





Scale 1:200

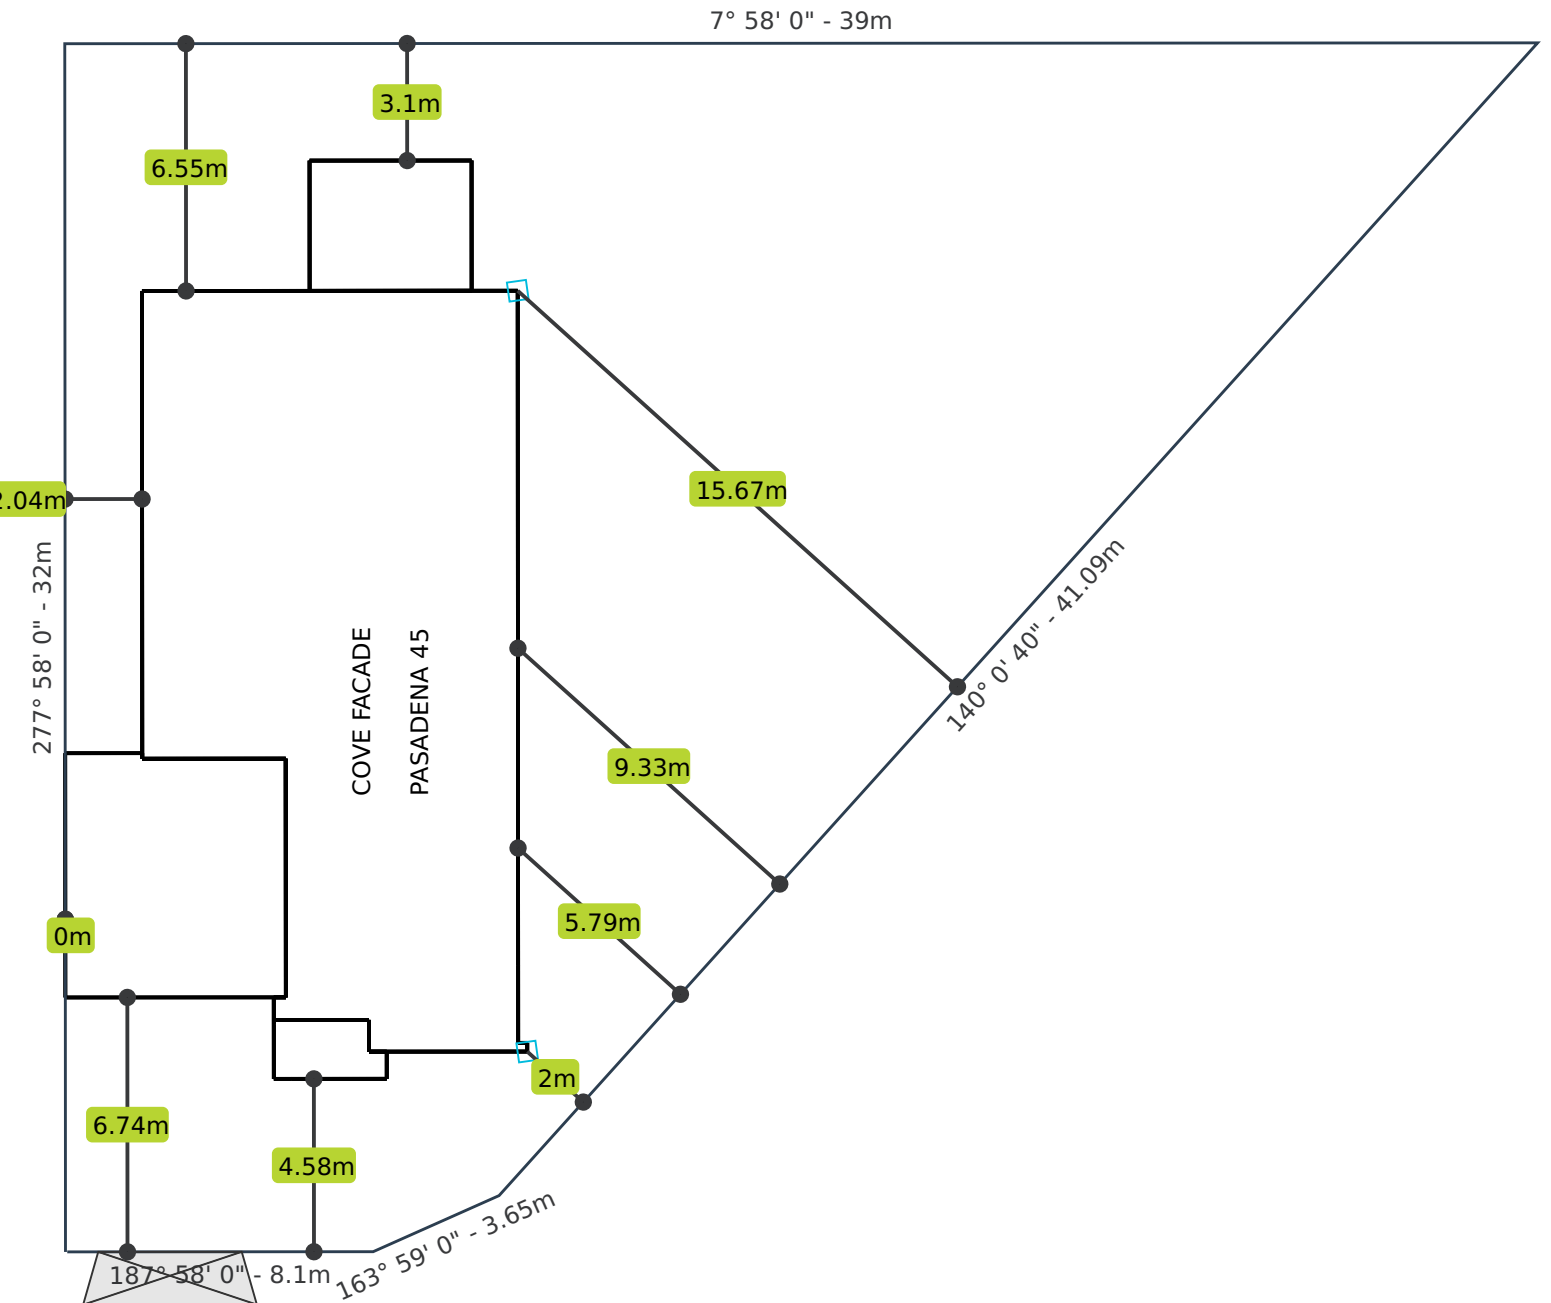

#### Site Coverage

Ground Floor	169.40
Garage	37.21
Alfresco	14.80
Porch	4.27
Option	0.00
Ext/Red	0.00

Total House m <sup>2</sup>	225.68
Lot Area	784.77

**Total Coverage 28.76%**

#### Lot Details

Lot No.	815
SP No.	
Parent Lot No.	
Parent SP No.	