

House & Land



Fixed Price
\$602,500

Lot 436 Banyan Hill

Cumalum

House Size: 242.44m²

Como 24

Includes

2740 high ceilings

Caesarstone Benchtops

Floor Coverings

Ducted Air Conditioning

Colorbond Roof & 5kW Solar Power

Driveway & Letter Box

Fencing Allowance

Turf to front yard

Sam Carroll


P: 0404 103 348

E: sam.carroll@chelbrooke.com

28-30 Clover Way, Helensvale, Qld



AREA CALCULATIONS	
NAME	AREA
LIVING	185.61
GARAGE	38.94
AL FRESCO	12.89
PORCH	5.00
	242.44 m ²

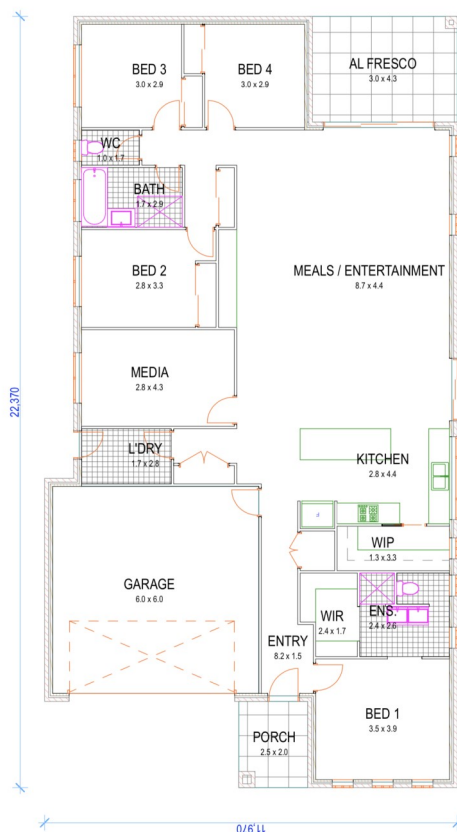

**Chelbrooke
Homes**

Bright design ideas to suit your lifestyle

Ph: 07 5520 7300

www.chelbrooke.com

Get smart with Chelbrooke Homes



FREE

Up to

\$19,500

*Smart Home Hub and
Ducted Air Conditioning*

DAIKIN

MyPlace
by ADVANTAGE AIR®

For a limited time only, your new Chelbrooke Home move in price comes with a MyPlace Home Automation Hub plus a fully installed ducted air-conditioning system.

That's a saving of \$19,500 on double storey designs and \$15,500 on one of our single storey designs.

Turn your new home into a smart home with a MyPlace Touch Screen including control of your air-conditioning and 6 light groups.

The Hub is fully extendable to be able to control your garage door, security system and much more from anywhere in the world with the MyPlace app on your smart devices.

T&C's apply, see our website or ask our one of our designers for more info.




Chelbrooke Homes

Bright design ideas to suit your lifestyle

Ph: 07 5520 7300

www.chelbrooke.com

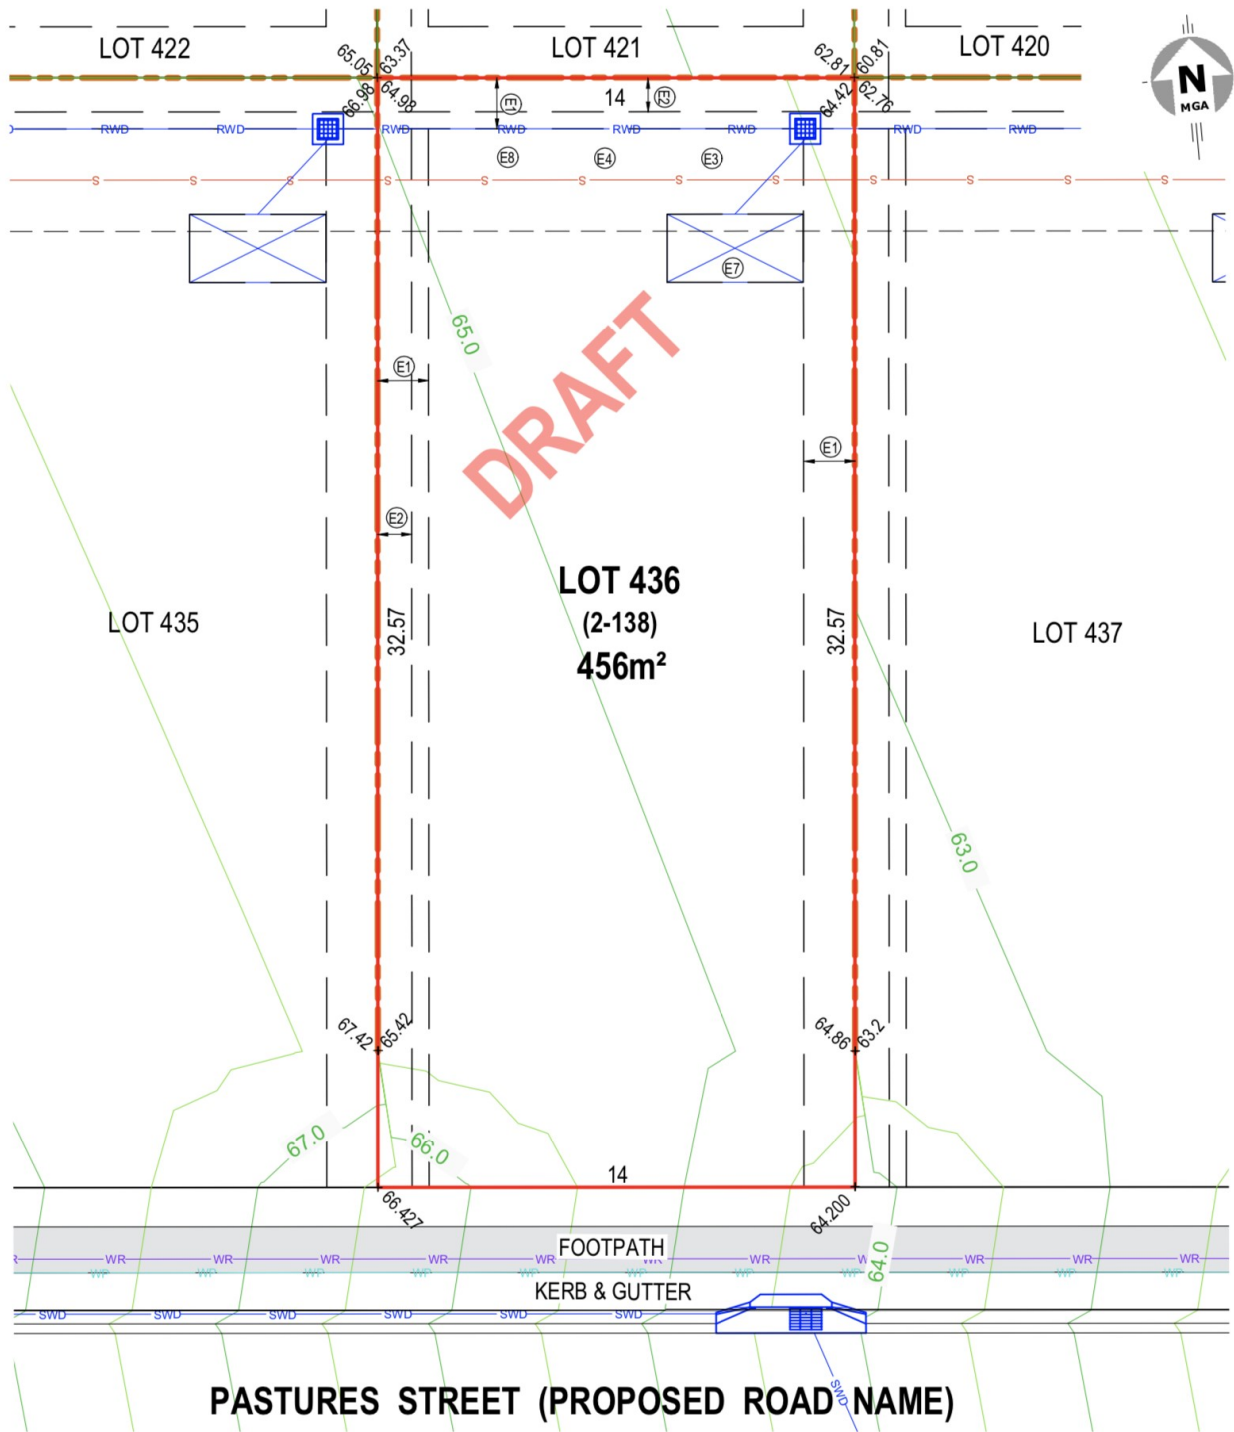


LEGEND:

- SUBJECT BOUNDARY
- E ELECTRICAL
- ELECTRICAL CONDUIT
- WP POTABLE WATER BOOSTED
- WR RECYCLED WATER BOOSTED
- OF OPTIC FIBRE
- S SEWER
- SWD STORMWATER
- RETAINING WALL
- EASEMENT

- STREET LIGHT
- PADMOUNT SUBSTATION
- SERVICE PILLAR
- SERVICE PIT
- ELECTRICITY LINK
- HYDRANTS
- STOP VALVES
- SEWER MANHOLE
- STORMWATER PIT
- DETENTION TANK
- WATER HOUSE CONNECTIONS

- (E1) RESTRICTION ON THE USE OF LAND 1.5 & 2.5 WIDE.
- (E2) EASEMENT FOR SUPPORT 1 & 2 WIDE.
- (E3) EASEMENT FOR DRAINAGE OF SEWAGE 3, 4.5 & VARIABLE WIDTH.
- (E4) EASEMENT FOR DRAINAGE OF WATER 4.5 & VARIABLE WIDTH.
- (E5) RESTRICTION ON THE USE OF LAND 1, 10, 16 WIDE & VARIABLE WIDTH.
- (E6) RESTRICTION ON THE USE OF LAND VARIABLE WIDTH.
- (E7) RESTRICTIONS ON USER 4 WIDE.
- (E8) RESTRICTION ON THE USE OF LAND 3, 4.5 AND VARIABLE WIDTH.

IMPORTANT:
THE DIMENSIONS, AREAS, AND TOTAL NUMBER OF LOTS SHOWN HEREON ARE SUBJECT TO FINAL SURVEY AND ALSO TO THE REQUIREMENTS OF COUNCIL AND ANY OTHER AUTHORITY WHICH MAY HAVE REQUIREMENTS UNDER ANY RELEVANT LEGISLATION. THIS NOTE IS AN INTEGRAL PART OF THIS PLAN.

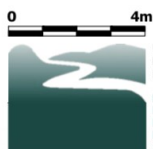

Unit 76 Tamar Street
BALLINA NSW 2478
PO Box 1324
M: 0414 217 664
P: 61 2 6681 6686
F: 61 2 6681 6410
E: tony.hart@nrfs.com.au
www.nrfs.com.au



SCALE: 1:200 (A4)
SURVEYOR: BJT
DRAWN: AS
DATE: 8 MAR 19
CAD REF: 16065-114

CLIENT: INTRAPAC PROPERTY
PROJECT: BANYAN HILL (CURA A)
LGA: BALLINA

**SALES PLAN OF
PROPOSED LOT 436**
BALLINA HEIGHTS DRIVE, CUMBALUM

(THIS PLAN MAY NOT BE THE LATEST ISSUE) **ISSUE: A**